


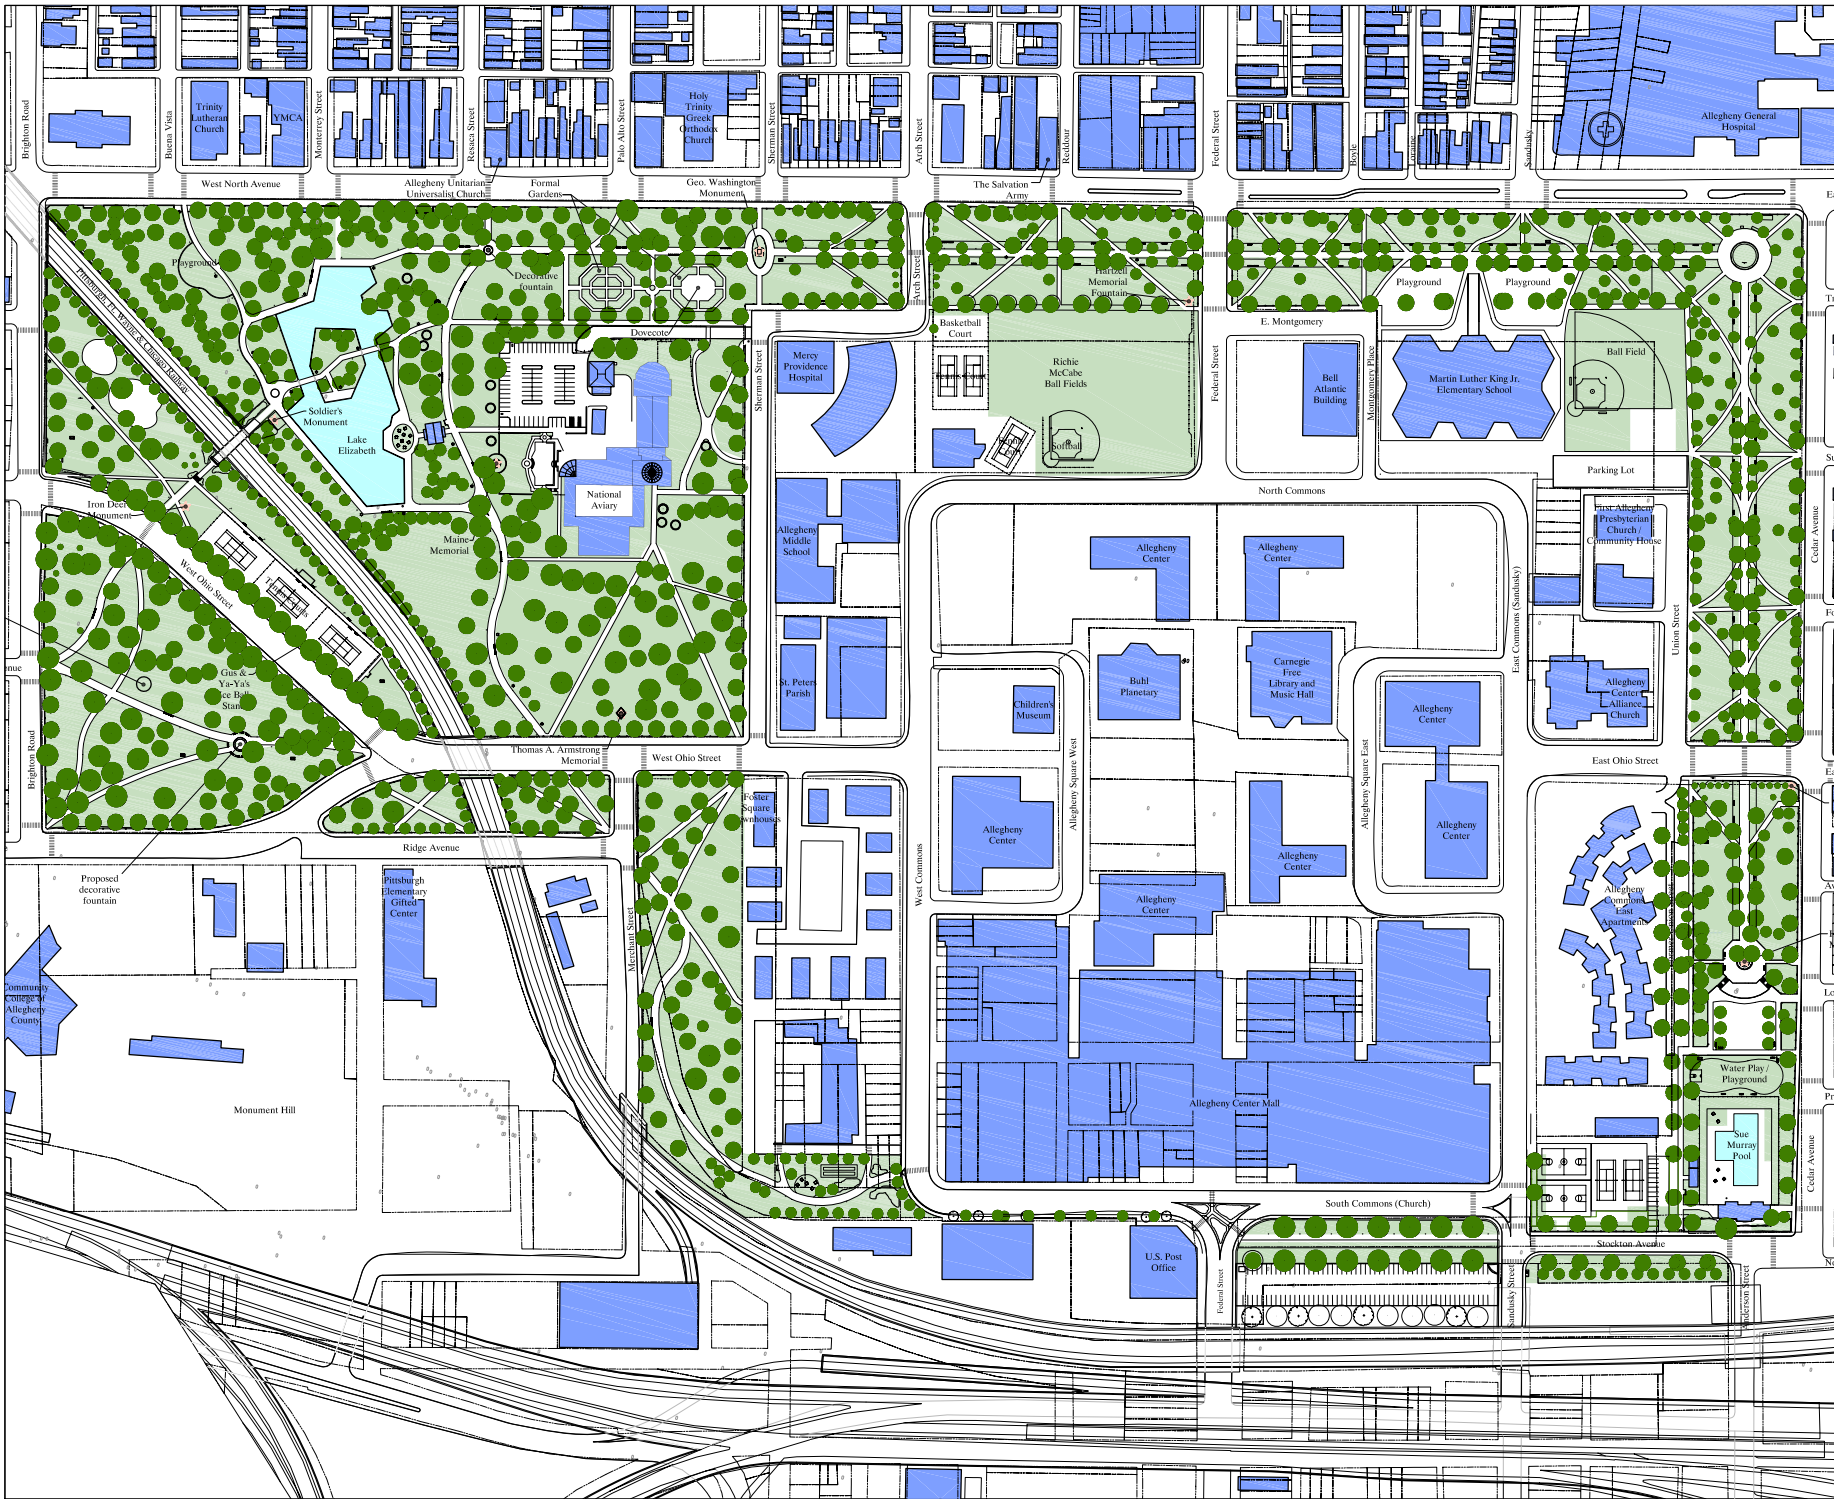

Pressley
Associates, Inc.
Landscape Architects
437 Columbia Street
Cranford, NJ 07014
Phone: (908) 417-1100
Fax: (908) 417-1102
Email: pressley@pressleyinc.com


Allegheny Commons

Pittsburgh, Pennsylvania

REVISIONS		
NO.	DATE	REMARKS

DRAWING TITLE

Master Plan

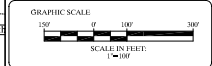

DRAWN BY: CC, REAM
CHECKED BY: MP
DATE: 28 NOV 2001
SCALE: 1"=100'

DRAWING NO.
5